

1

2


3

4


5

6

Plan

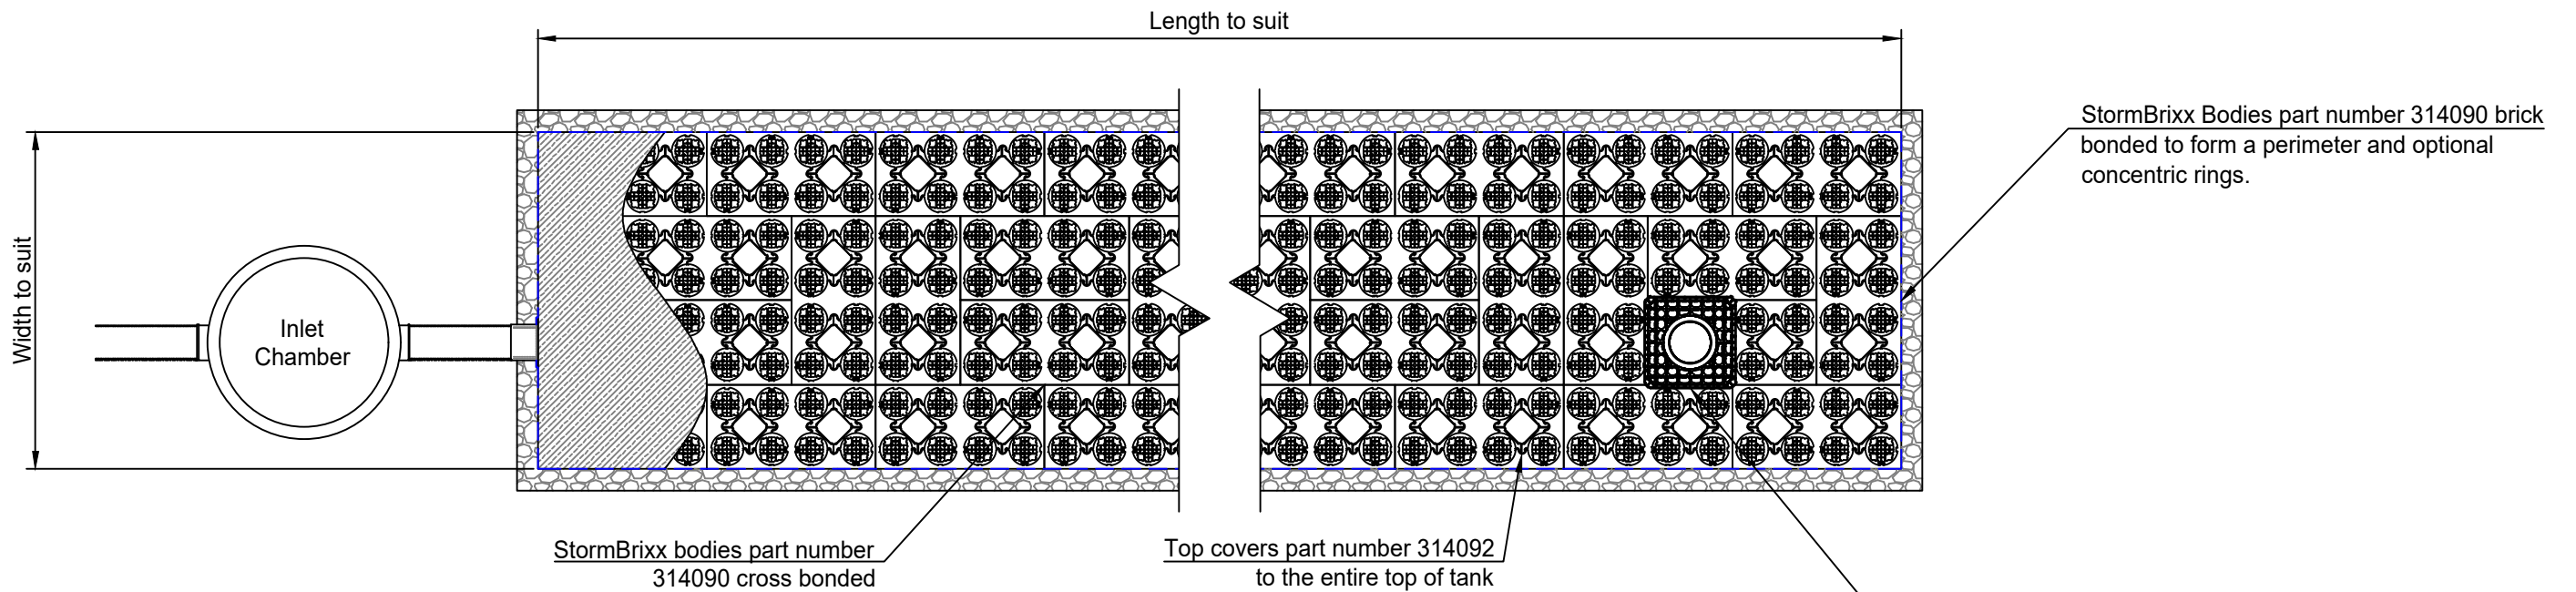

Elevation

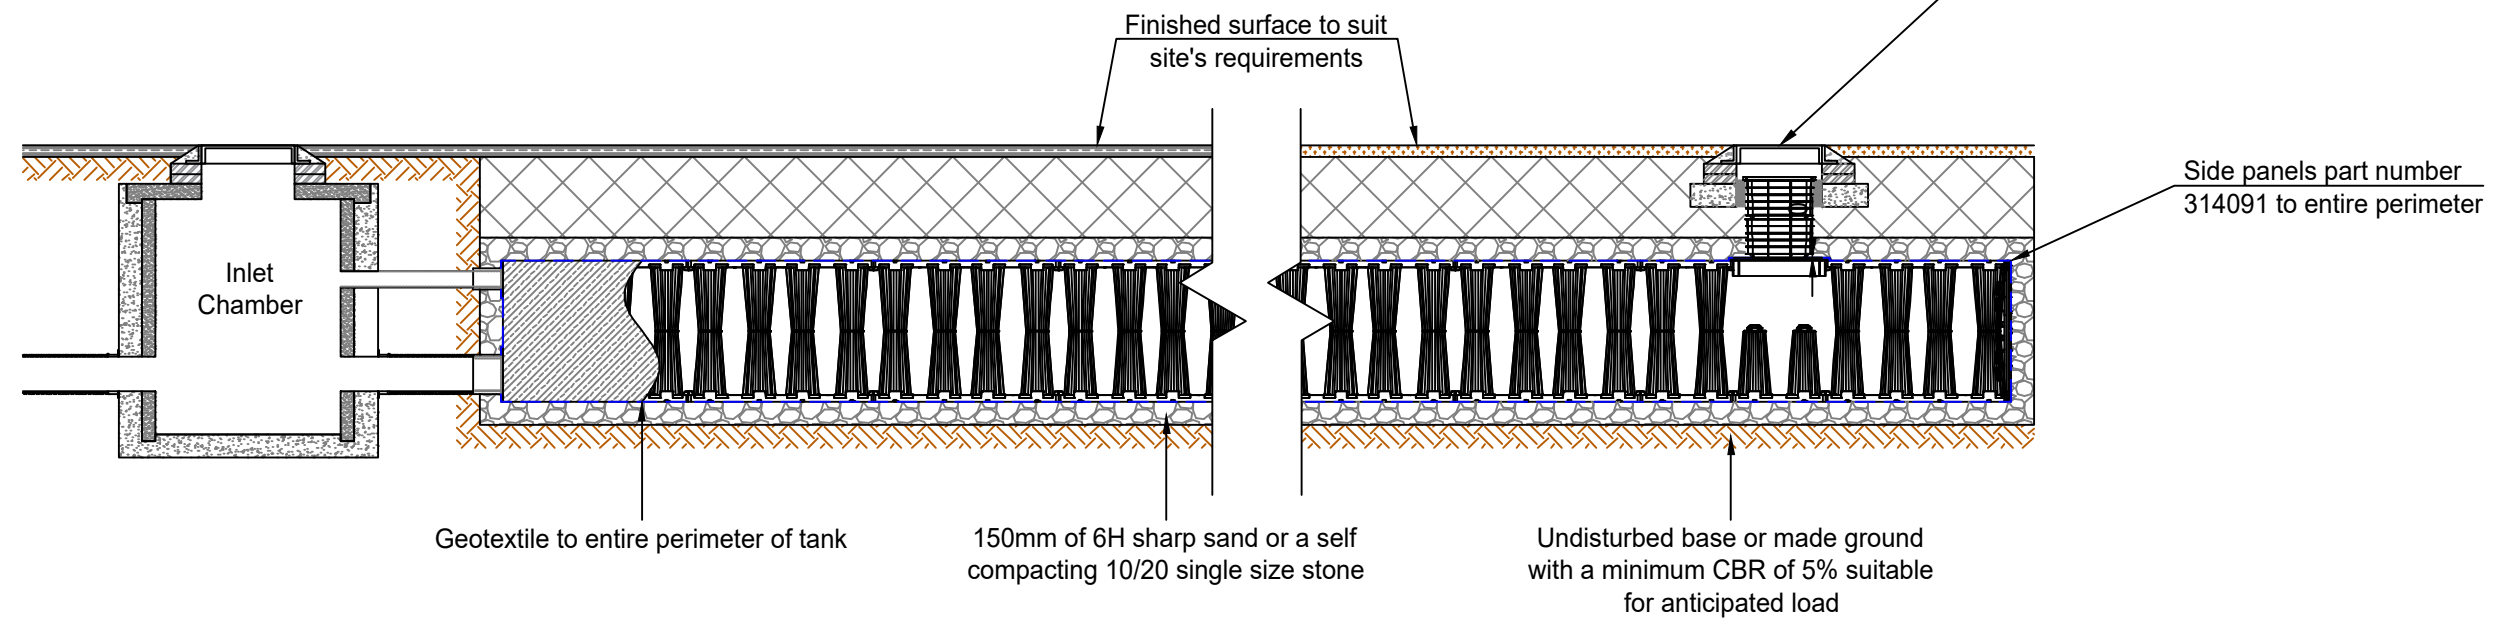

Minimum cover depths⁽¹⁾ over the top of ACO StormBrixx SD

(1) Assumed 27° load distribution angle through fill material and overlaying surface asphalt or block paving

A

25/10/17

Initial Issue

P.J

Location

Minimum cover depth (m)⁽²⁾

Version

Date

Description

Name

Non-Trafficked areas i.e landscaping

Please consult ACO

(2) Please check minimum frost check cover depths for geographical location



ACO Business Park
Hitchin Road
Shefford
Bedfordshire
SG17 5TE, UK
Tel: 01462 816666
www.aco.co.uk

Drawing Number: 23765

Revision: A

Car parks, vehicles up to 2500kg gross mass

Please consult ACO

(3) Minimum cover depth to avoid accidental damage from gardening/landscaping work

Title: ACO StormBrixx SD Soakaway 1 Layer Tank Installation Detail Drawing

Car parks, occasional vehicles greater than 2500kg⁽⁴⁾ mass

Please consult ACO

Created by: P.J

Released by: L.D

Projection: ISO-A

Units: mm

Format: A3

Occasional HGV traffic up to 44000kg GVW (HA loading)

Please consult ACO

(4) Occasional trafficking by refuse collection or similar vehicles (typically one per week)

Created at: 25/10/17

Released at: 25/10/17

Information contained in this drawing is copyright property of ACO Technologies plc. Any reproduction in part or whole without written permission of ACO Technologies plc is prohibited

Scale: 1 : 50

Sheet: 1 of 1

1

2

3

4

5

6